



OPTION #1 - RETENTION SWALE

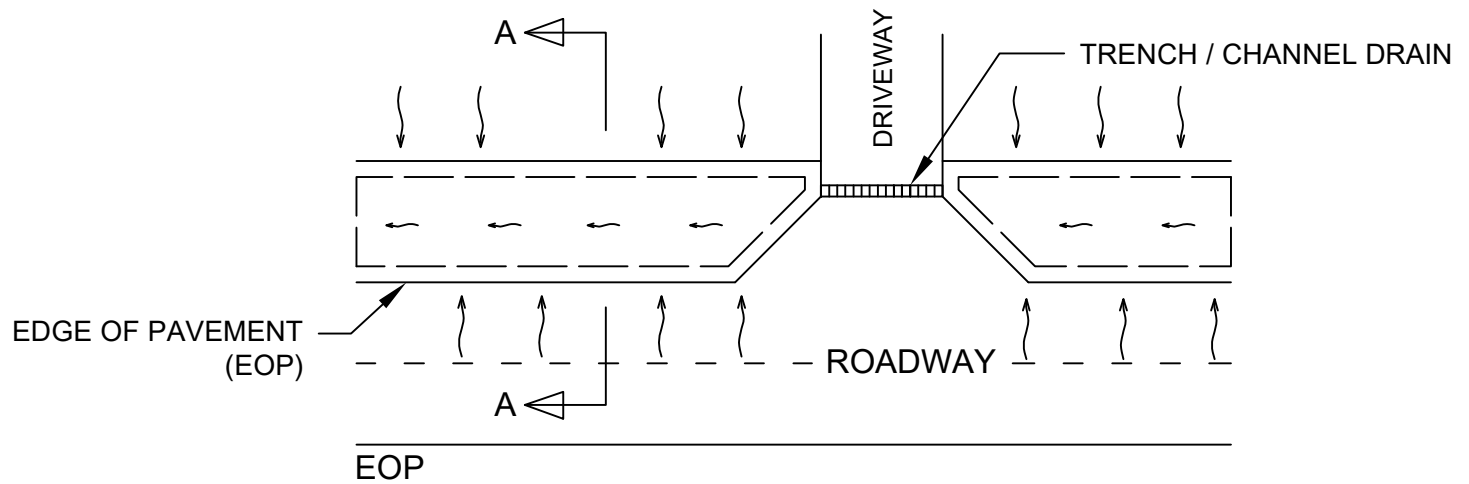


SWALE - PLAN VIEW

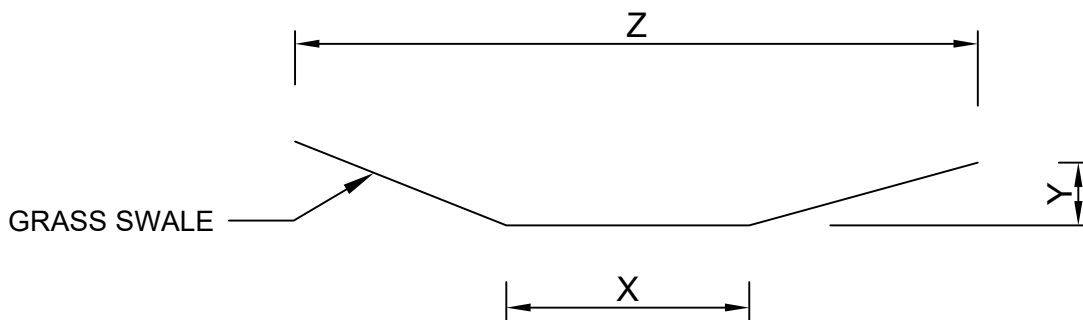


SWALE - SECTION A-A

OPTION #2 - INFILTRATION TRENCH

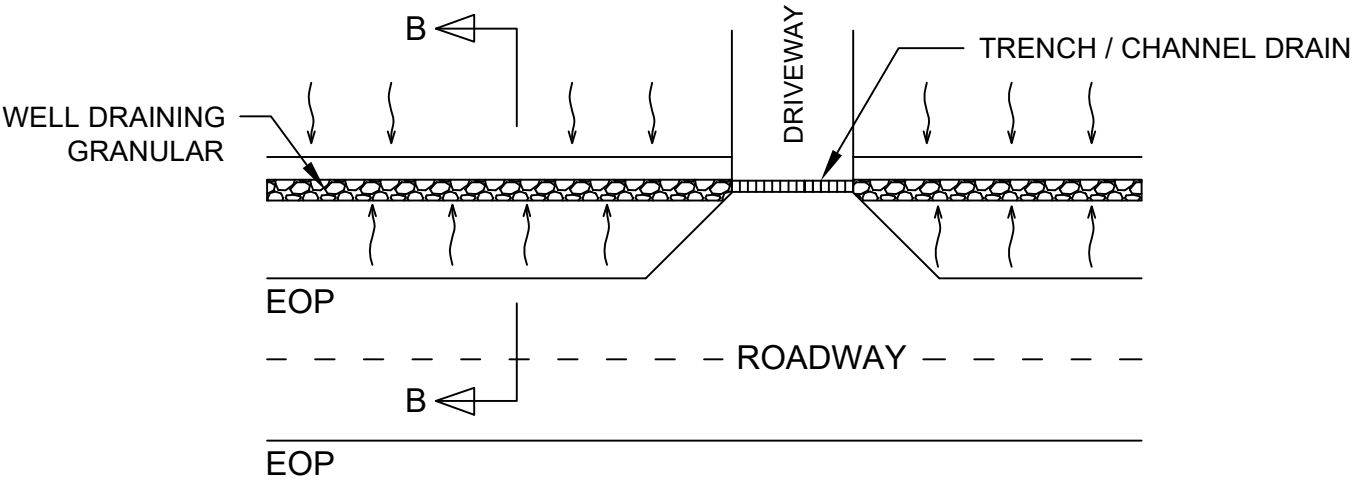


INFILTRATION TRENCH - PLAN VIEW

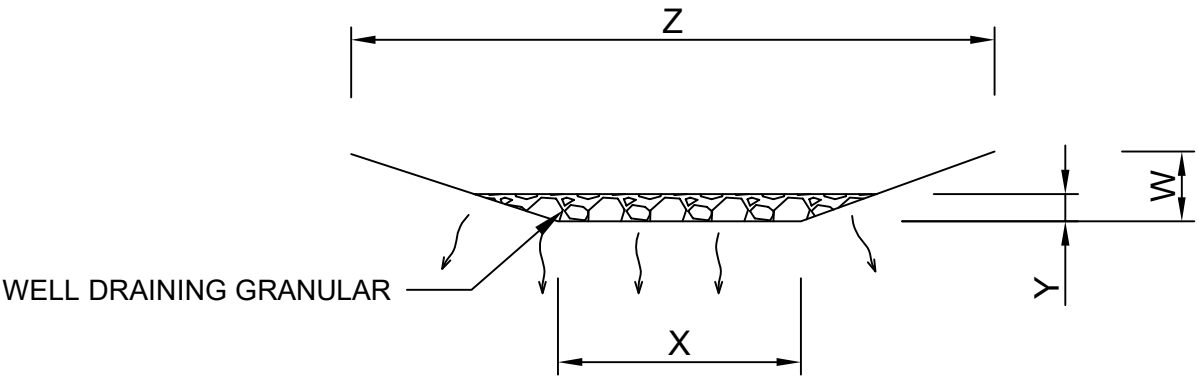


INFILTRATION TRENCH - SECTION B-B

OPTION #3 - CATCH BASIN / DRAINAGE WELL

(OR SIMILAR)

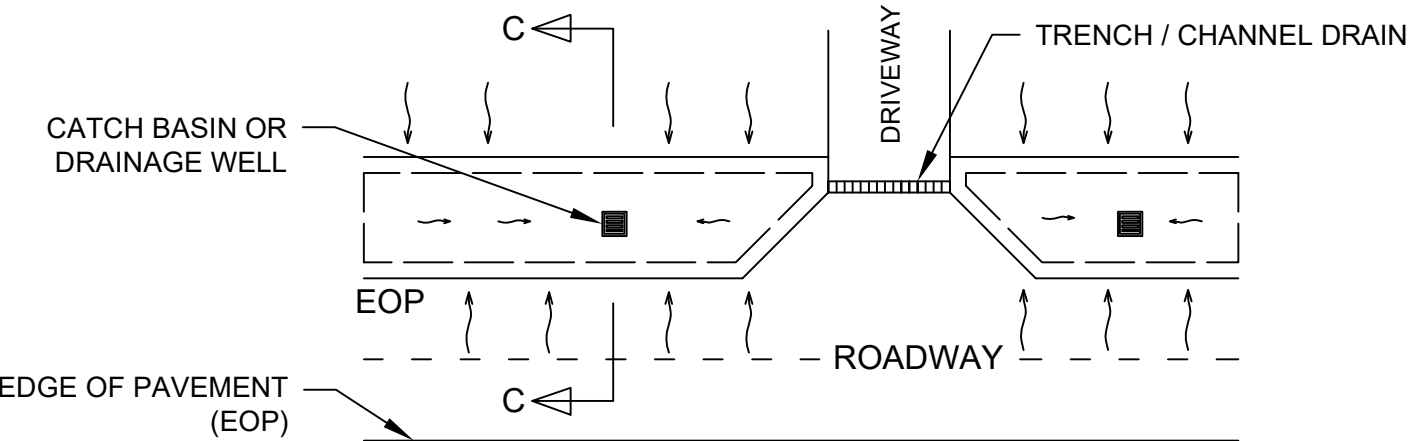


CATCH BASIN / DRAINAGE WELL - PLAN VIEW

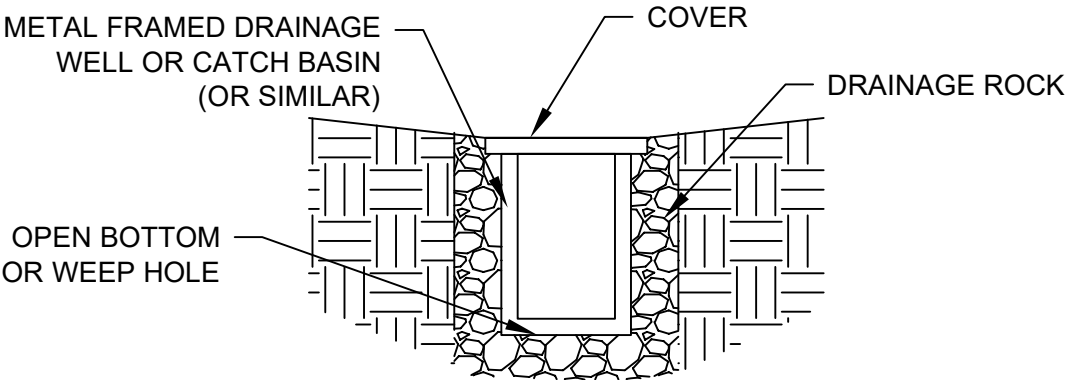


DRAINAGE WELL - SECTION C-C

OPTION #4 - DRAINAGE WELL w/ INFILTRATION TRENCH

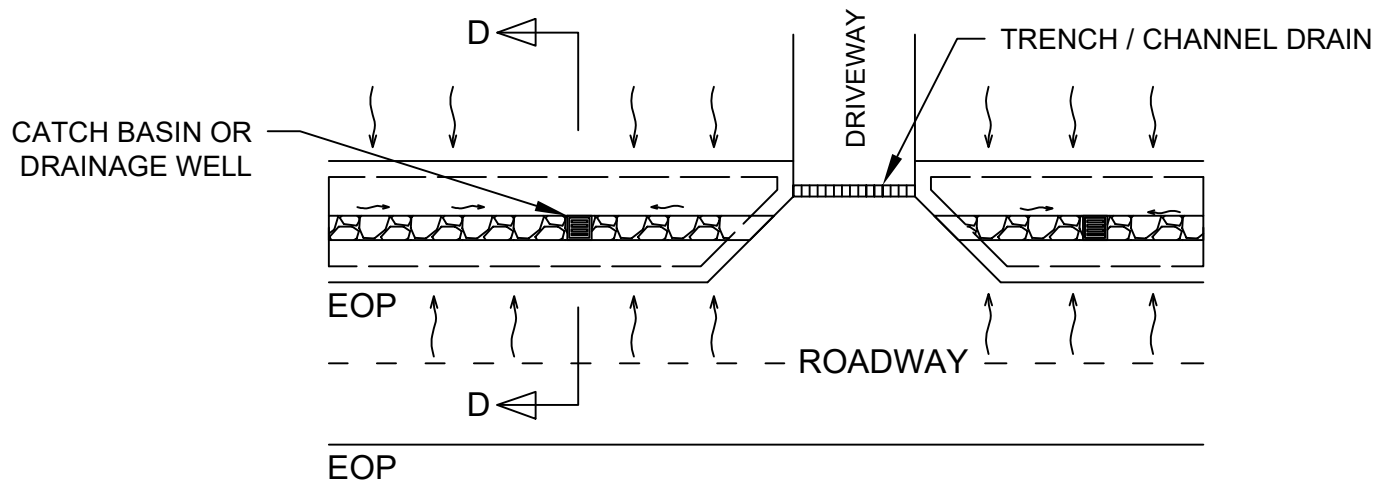

TRENCH & DRAINAGE WELL - PLAN VIEW

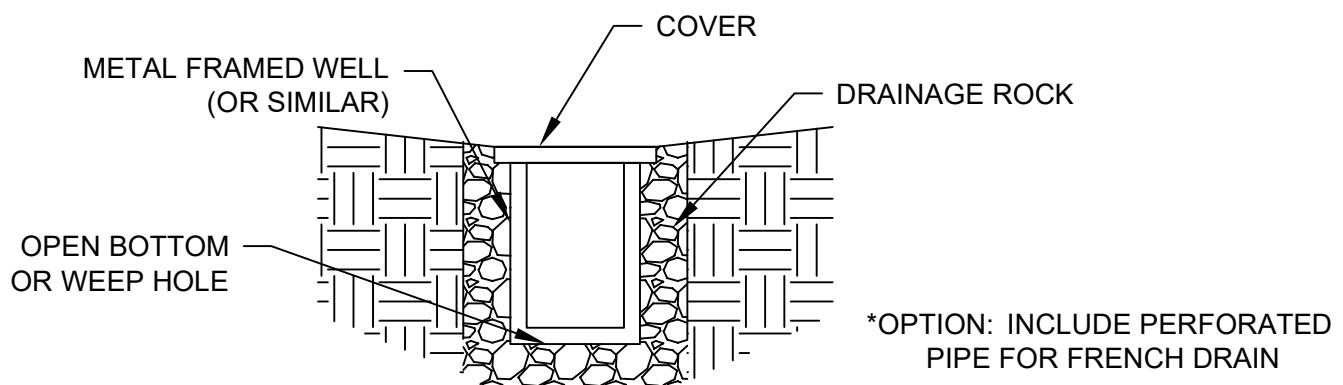

TRENCH & DRAINAGE WELL - SECTION D-D